


- Current Wells to be Removed from Monitoring Program
- ⊕ Current Downgradient Monitoring Well
- ▲ Upgradient Monitoring Well (1998 Designation)
- ⊕ Current Well/Piezometer (Water Level Measurements Only)
- ◆ Proposed Monitoring Well
- - - Proposed Point-of-Compliance
- - - Landfill Permit Boundary
- All Weather Road




4055 International Plaza Suite 200  
Fort Worth, Texas 76109-4895  
817-735-7300

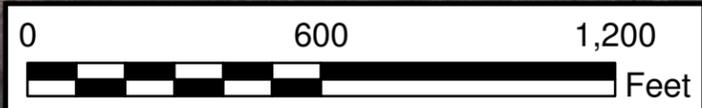


## Fort Hood Landfill Glen Rose Potentiometric Surface January 2007

FN JOB NO	ISC05344
FILE	H:/January07.mxd
DATE	August 28, 2008
SCALE	1:4,800
DESIGNED	KMB
DRAFTED	KFG

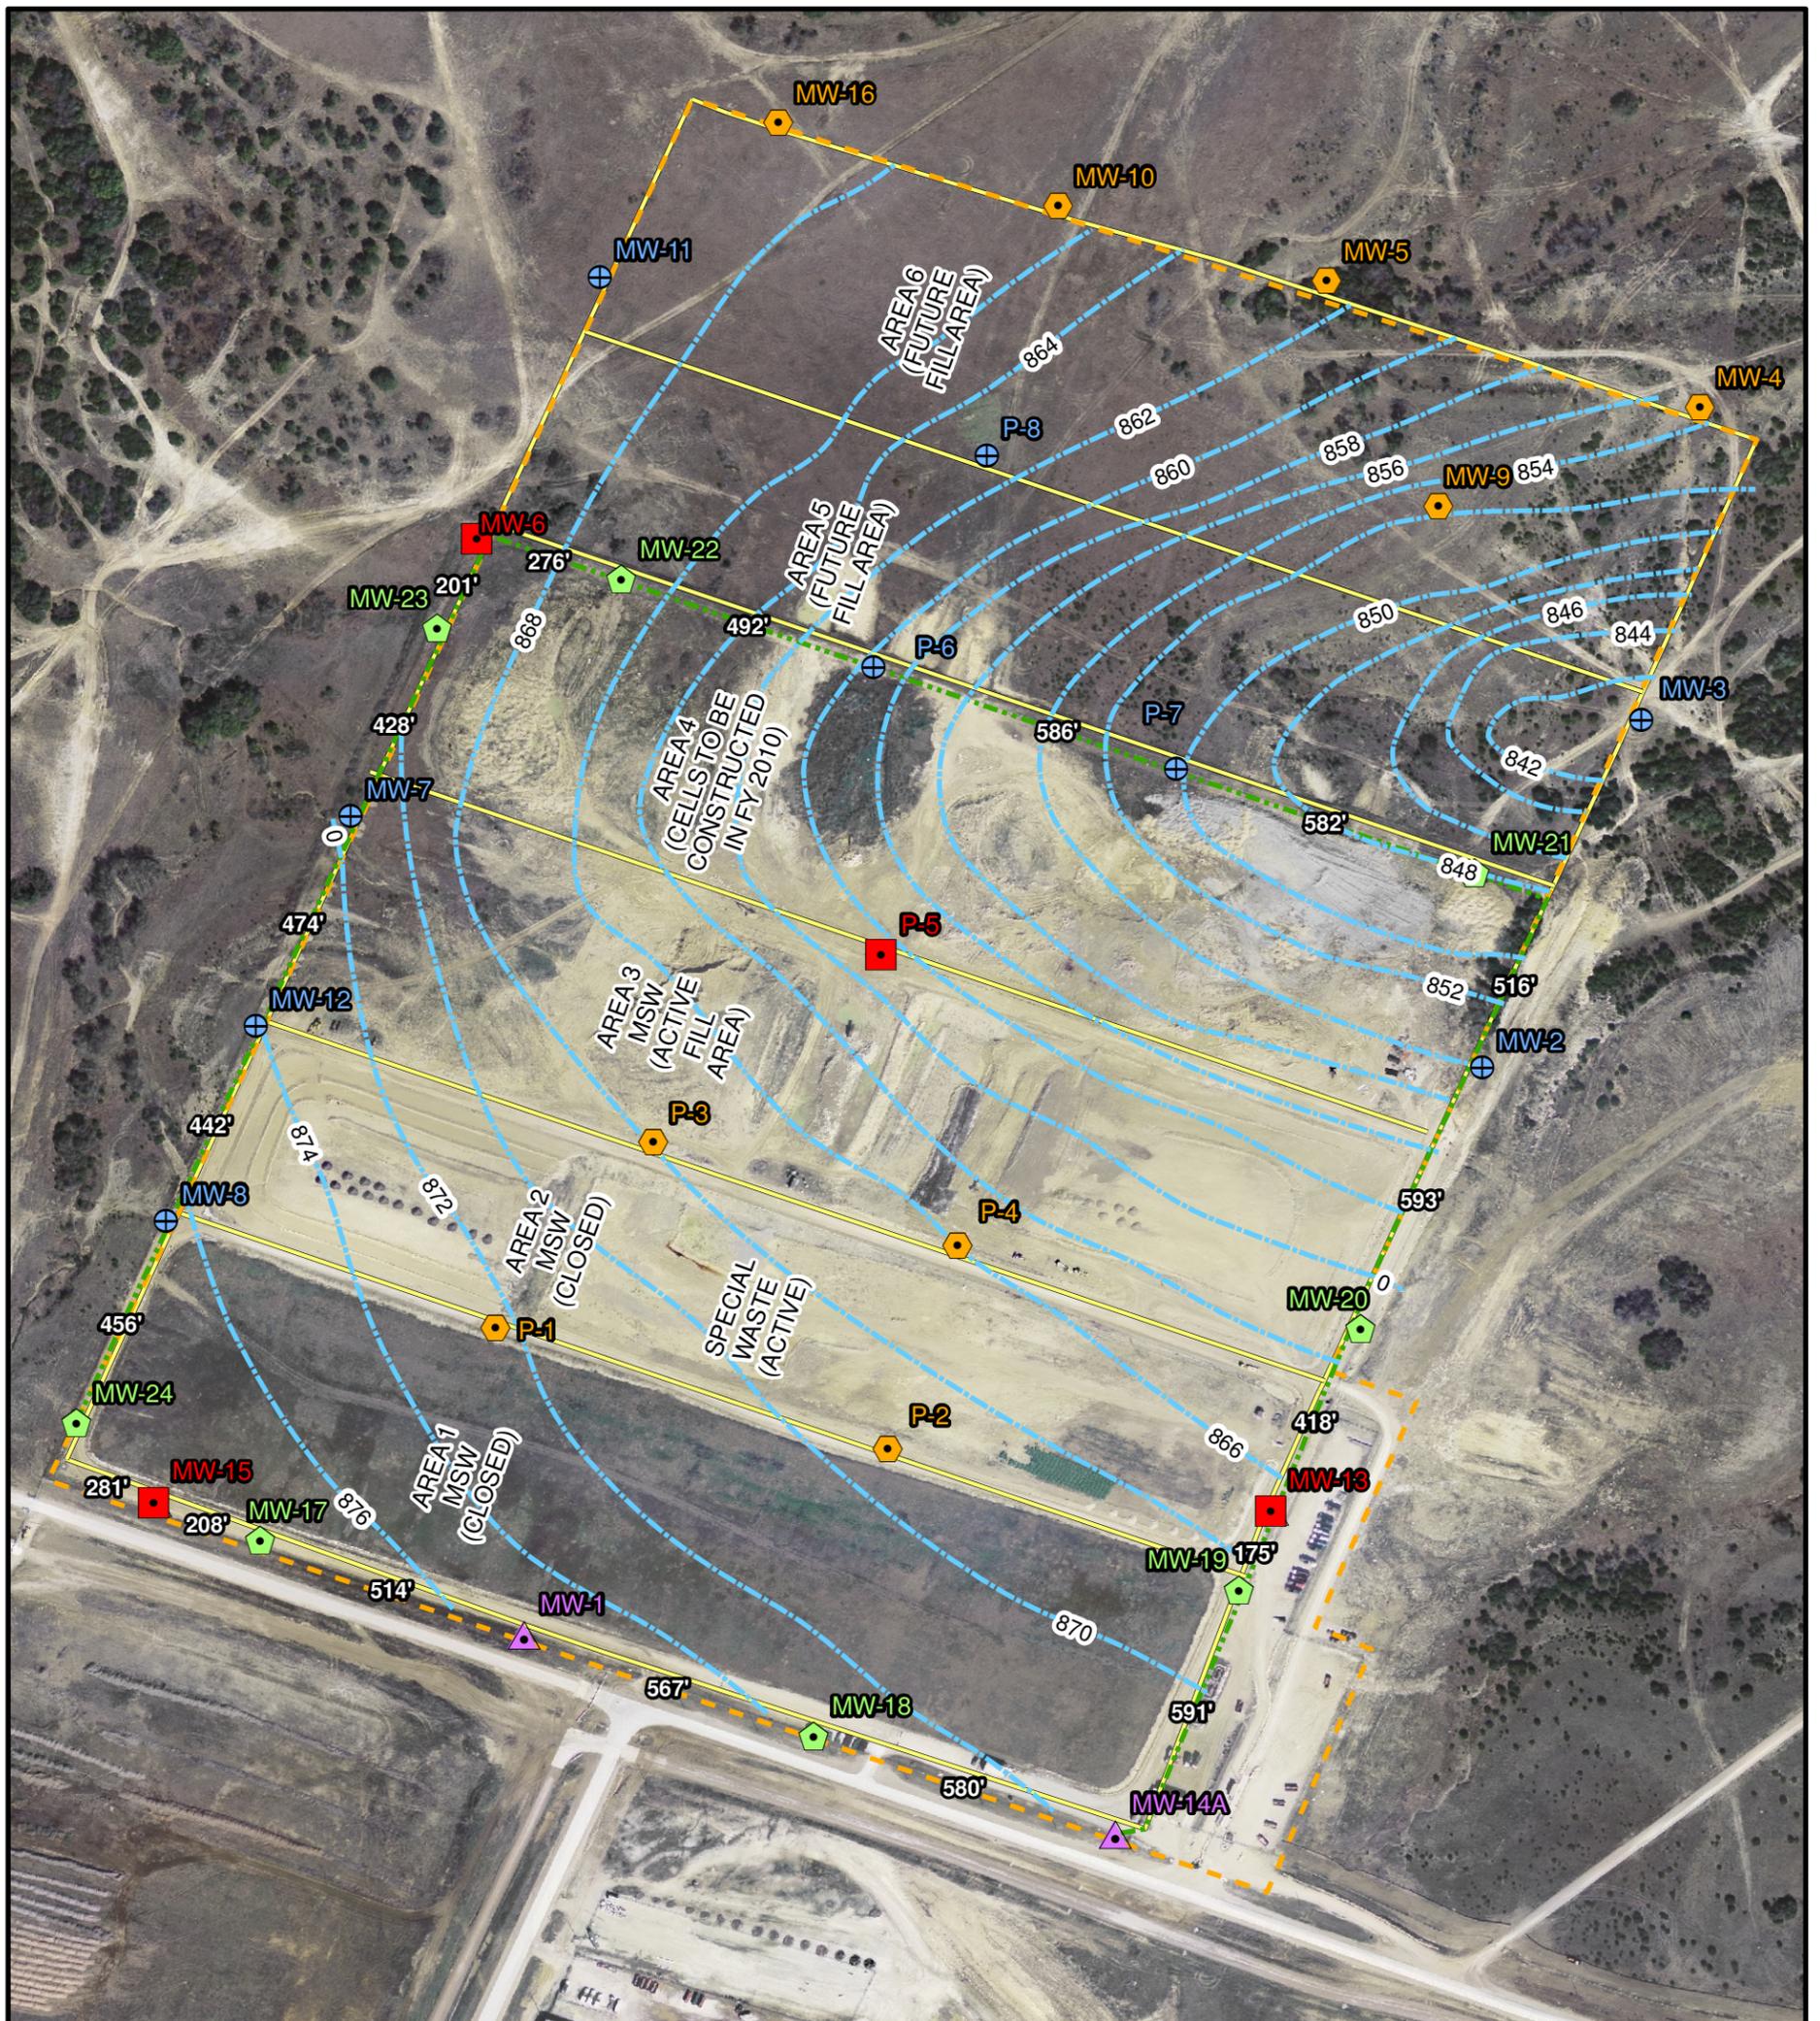

- Current Wells to be Removed from Monitoring Program
- ⊕ Current Downgradient Monitoring Well
- ▲ Upgradient Monitoring Well (1998 Designation)
- ⊕ Current Well/Piezometer (Water Level Measurements Only)
- ⬠ Proposed Monitoring Well
- - - Proposed Point-of-Compliance
- - - Landfill Permit Boundary
- All Weather Road

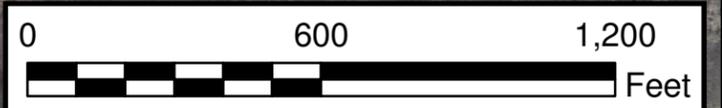


**Freese and Nichols**  
 4055 International Plaza Suite 200  
 Fort Worth, Texas 76109-4895  
 817-735-7300



## Fort Hood Landfill Glen Rose Potentiometric Surface July 2007


FN JOB NO	ISC05344
FILE	H:/July07.mxd
DATE	August 28, 2008
SCALE	1:4,800
DESIGNED	KMB
DRAFTED	KFG

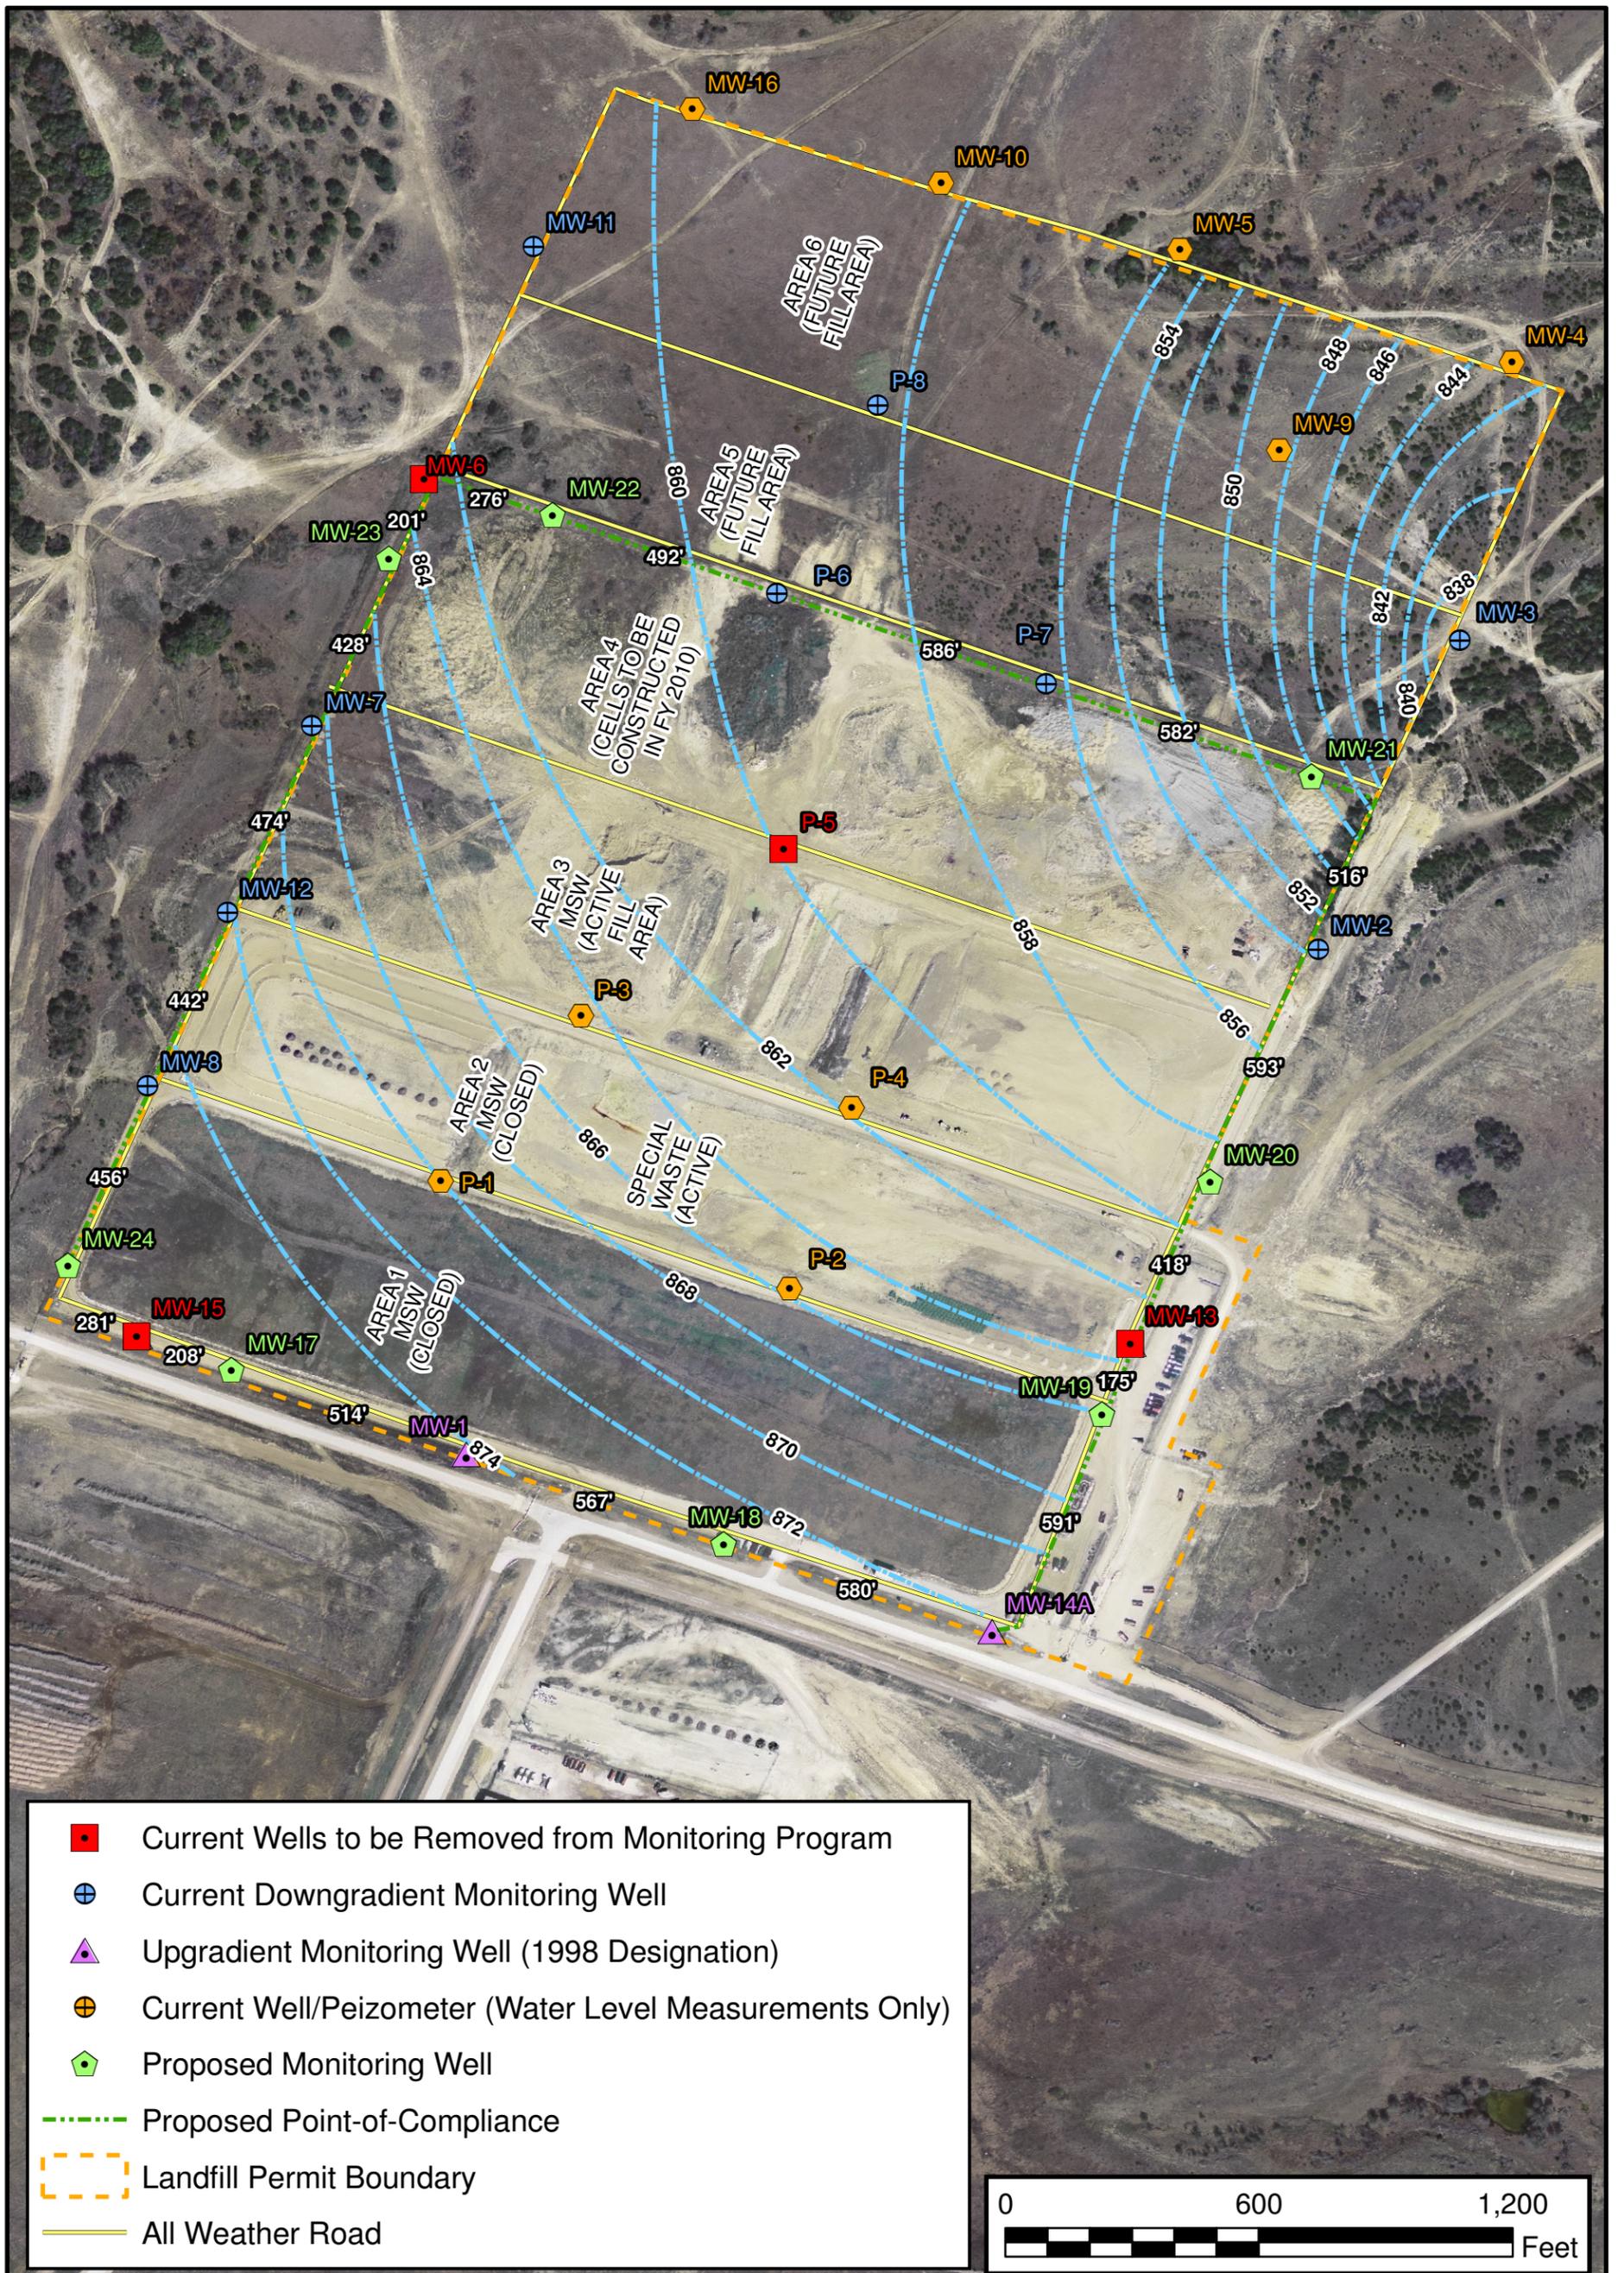

- Current Wells to be Removed from Monitoring Program
- ⊕ Current Downgradient Monitoring Well
- ▲ Upgradient Monitoring Well (1998 Designation)
- ⊕ Current Well/Piezometer (Water Level Measurements Only)
- ◆ Proposed Monitoring Well
- - - Proposed Point-of-Compliance
- - - Landfill Permit Boundary
- All Weather Road




**Freese and Nichols**  
 4055 International Plaza Suite 200  
 Fort Worth, Texas 76109-4895  
 817-735-7300

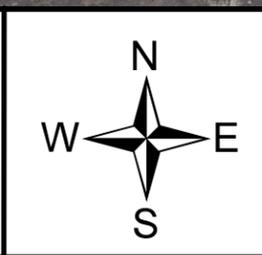


## Fort Hood Landfill Glen Rose Potentiometric Surface January 2008

FN JOB NO	ISC05344
FILE	H:/January08.mxd
DATE	August 28, 2008
SCALE	1:4,800
DESIGNED	KMB
DRAFTED	KFG

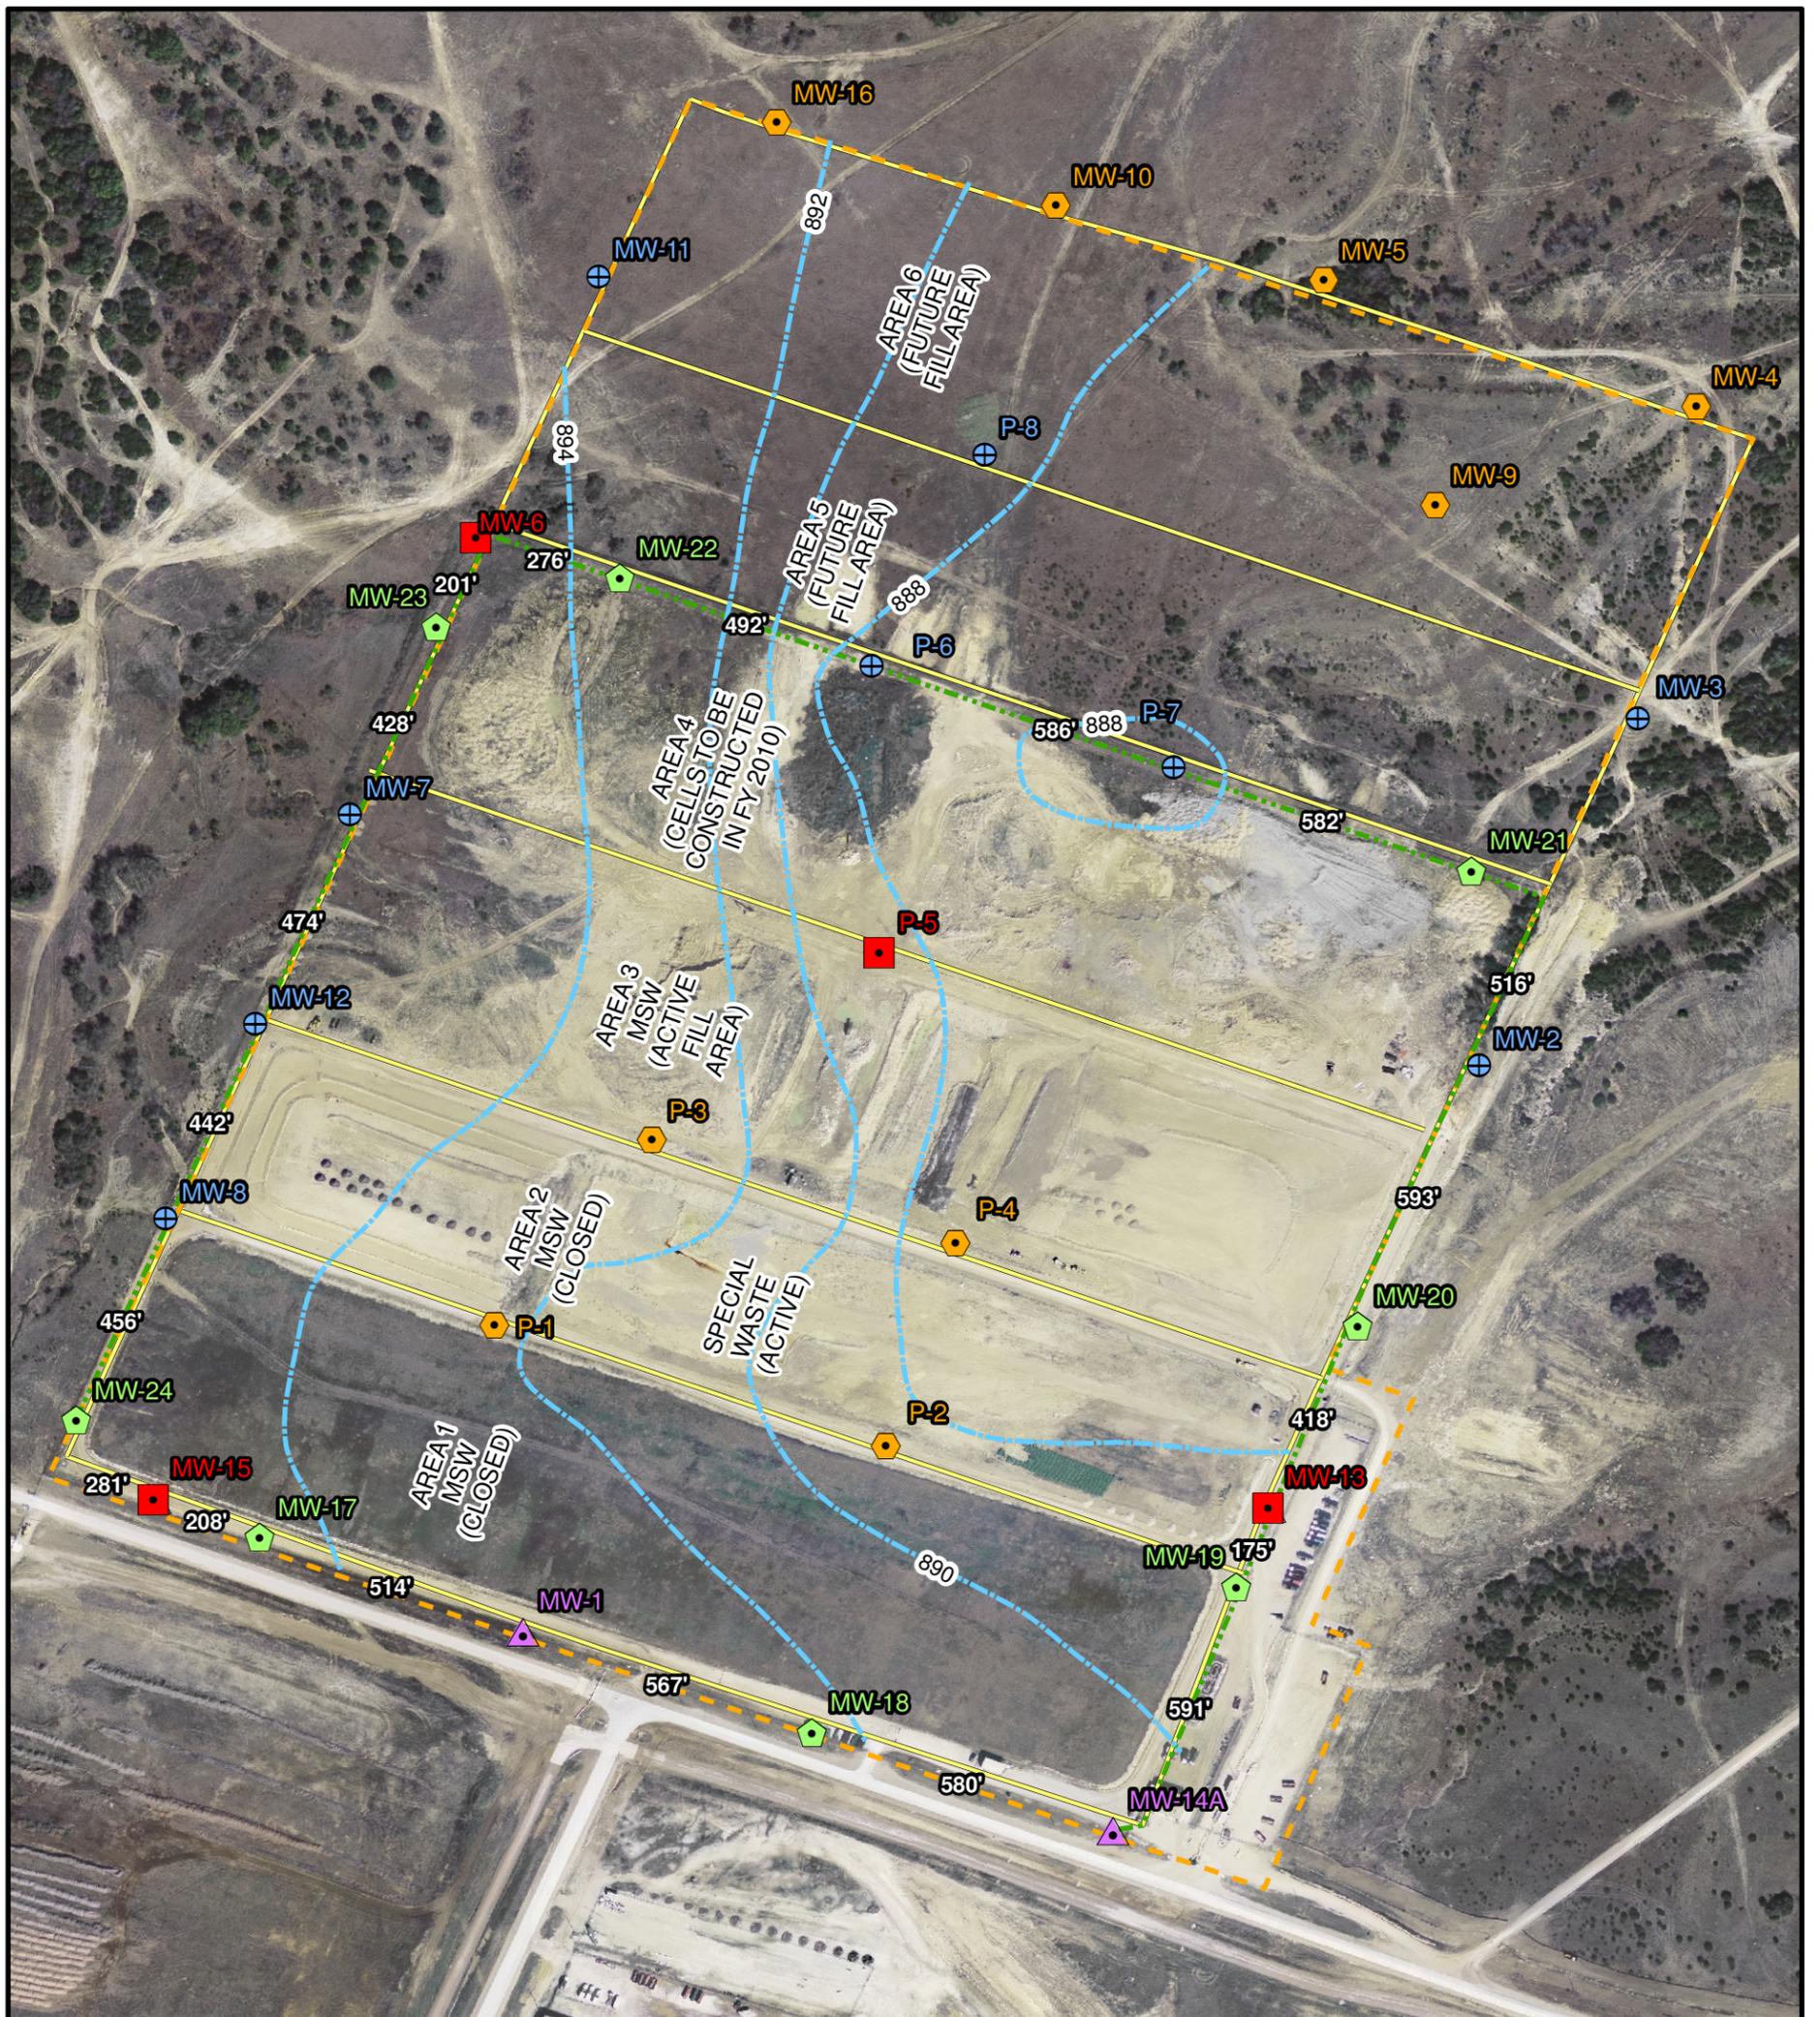

- Current Wells to be Removed from Monitoring Program
- ⊕ Current Downgradient Monitoring Well
- ▲ Upgradient Monitoring Well (1998 Designation)
- ⊕ Current Well/Peizometer (Water Level Measurements Only)
- ⬠ Proposed Monitoring Well
- - - Proposed Point-of-Compliance
- - - Landfill Permit Boundary
- All Weather Road

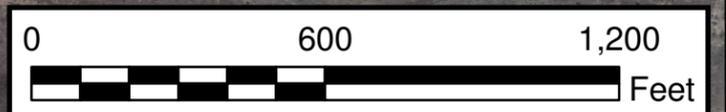


**Freese and Nichols**  
 4055 International Plaza Suite 200  
 Fort Worth, Texas 76109-4895  
 817-735-7300




## Fort Hood Landfill Paluxy Potentiometric Surface July 2007

FN JOB NO	ISC05344
FILE	H:/July07.mxd
DATE	August 28, 2008
SCALE	1:4,800
DESIGNED	KMB
DRAFTED	KFG

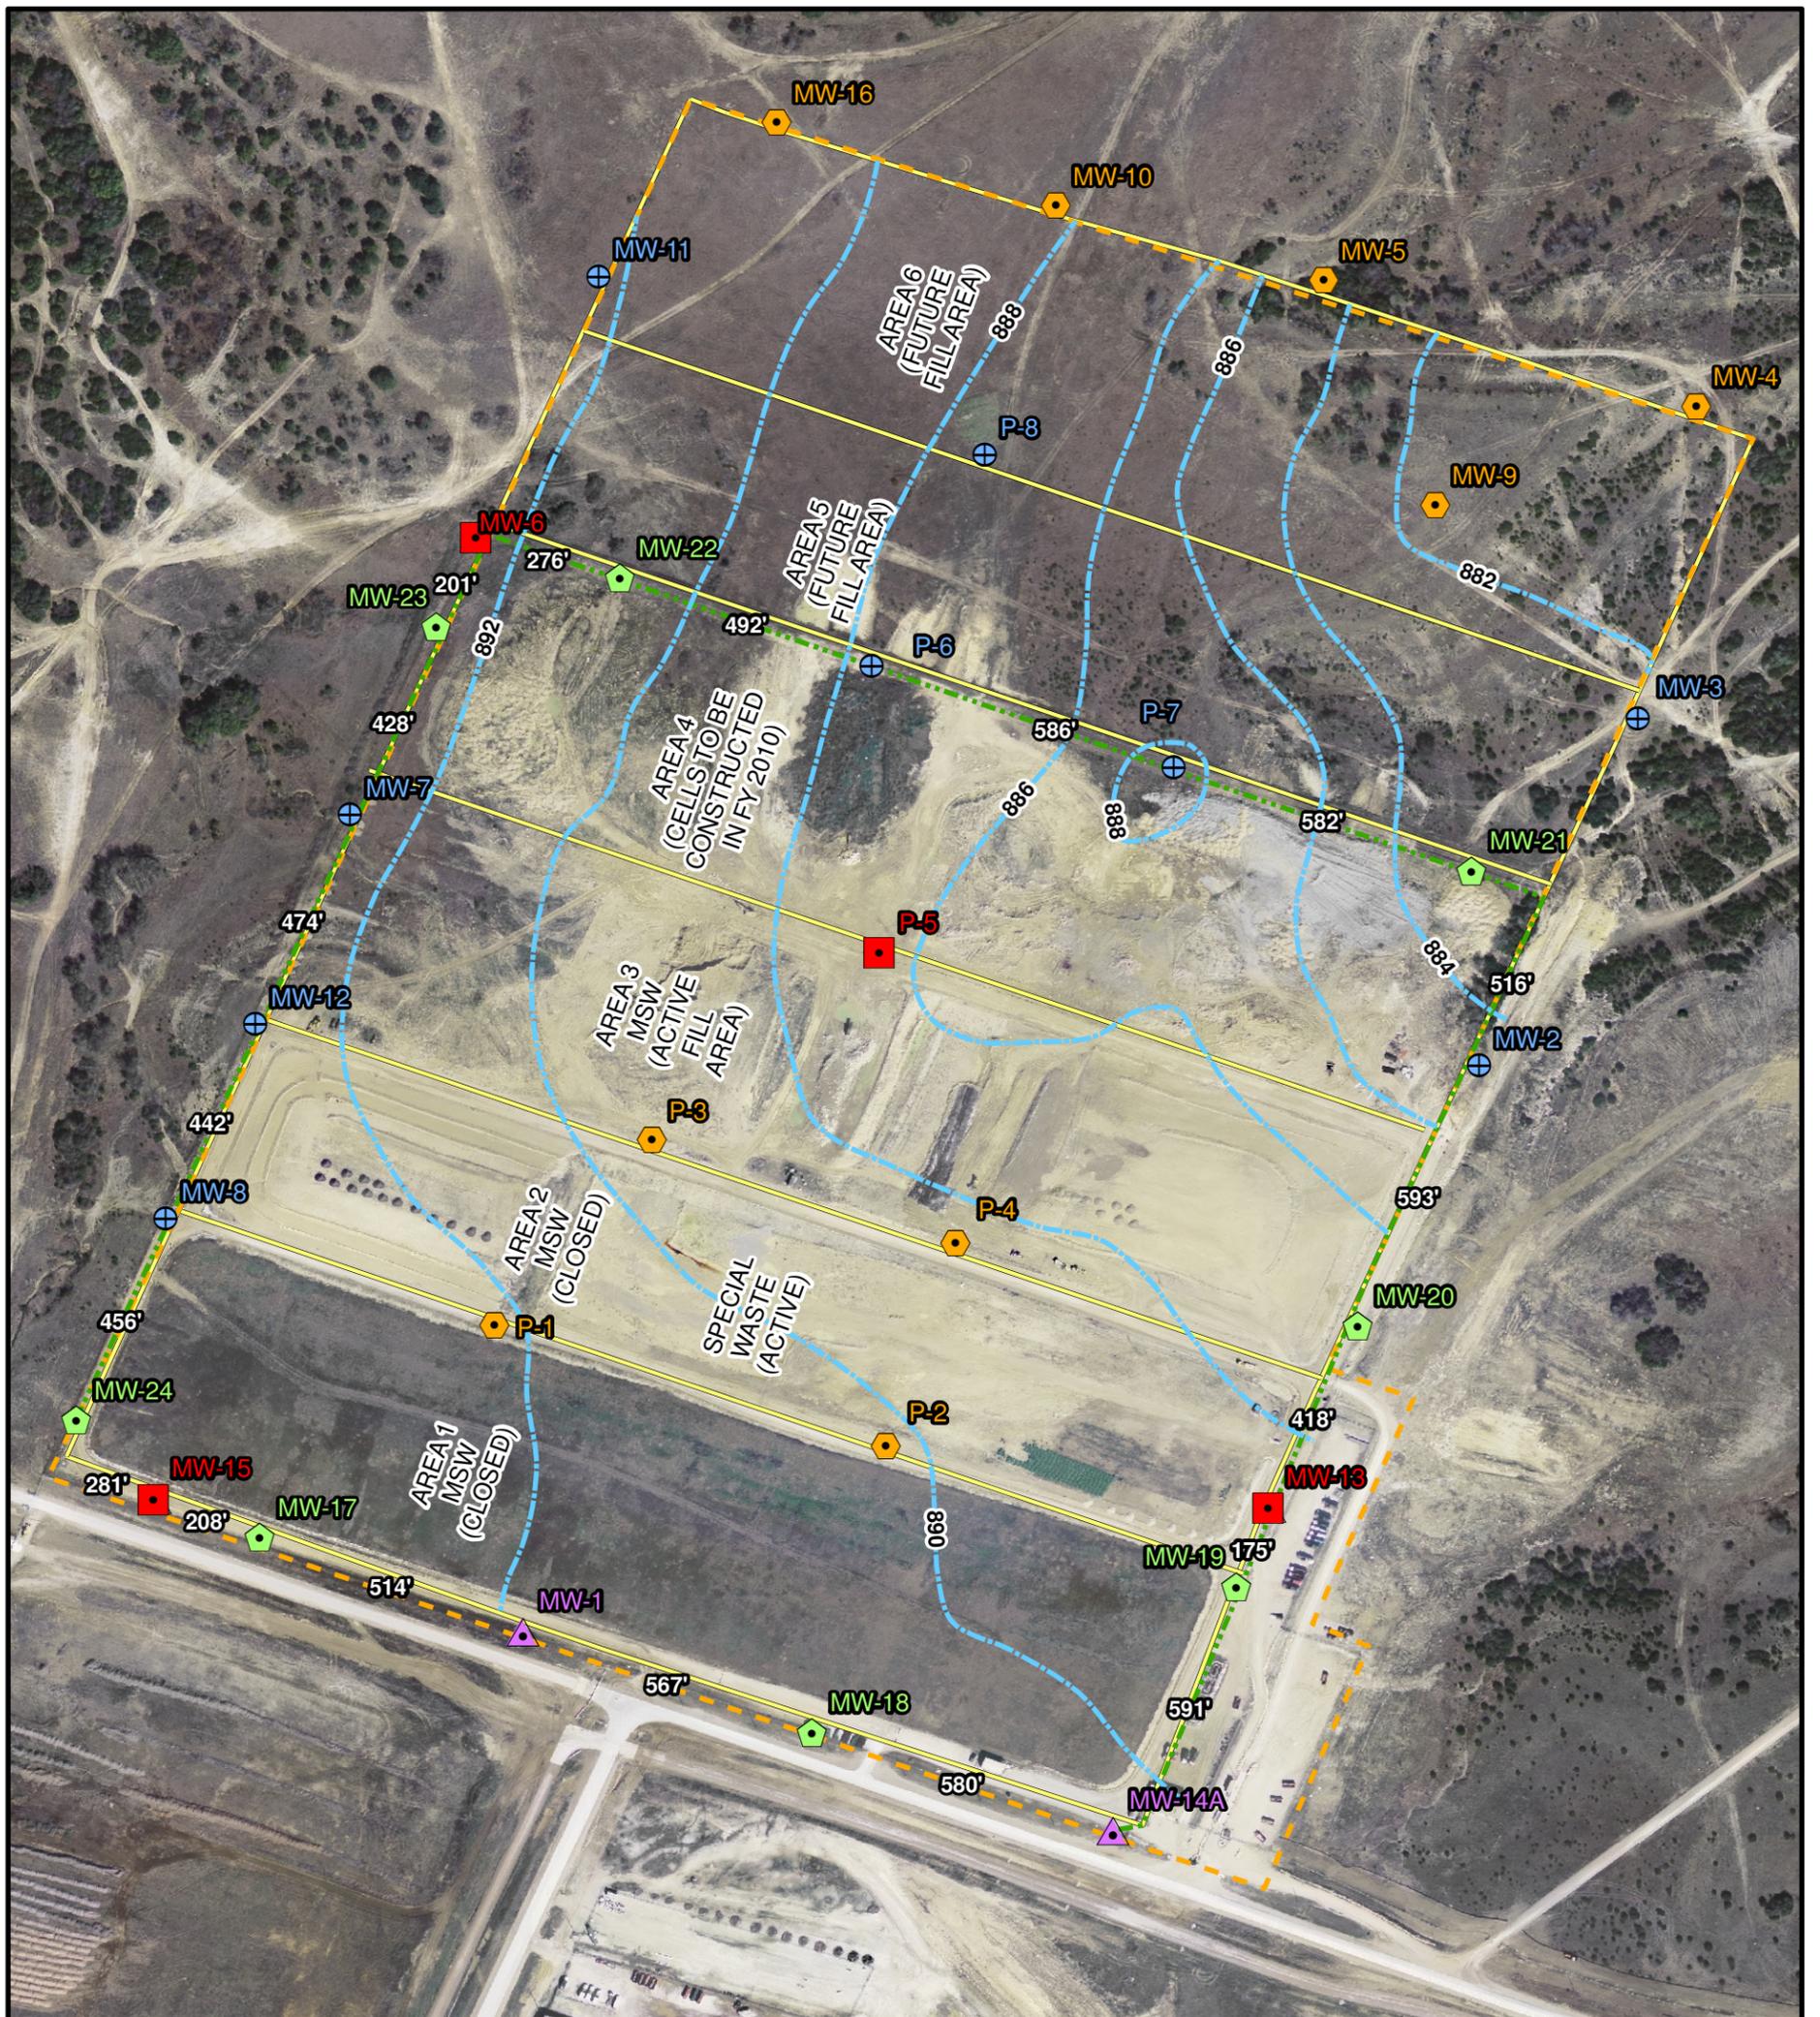

- Current Wells to be Removed from Monitoring Program
- ⊕ Current Downgradient Monitoring Well
- ▲ Upgradient Monitoring Well (1998 Designation)
- ⊕ Current Well/Piezometer (Water Level Measurements Only)
- ⬠ Proposed Monitoring Well
- - - Proposed Point-of-Compliance
- - - Landfill Permit Boundary
- All Weather Road

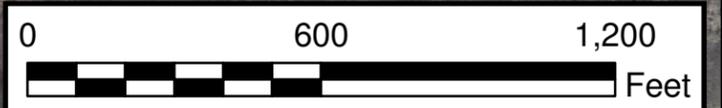

4055 International Plaza Suite 200  
Fort Worth, Texas 76109-4895  
817-735-7300



## Fort Hood Landfill Paluxy Potentiometric Surface January 2008

FN JOB NO	ISC05344
FILE	H:/January08.mxd
DATE	August 28, 2008
SCALE	1:4,800
DESIGNED	KMB
DRAFTED	KFG